




Legend


- Study Area
- Proposed Alignment

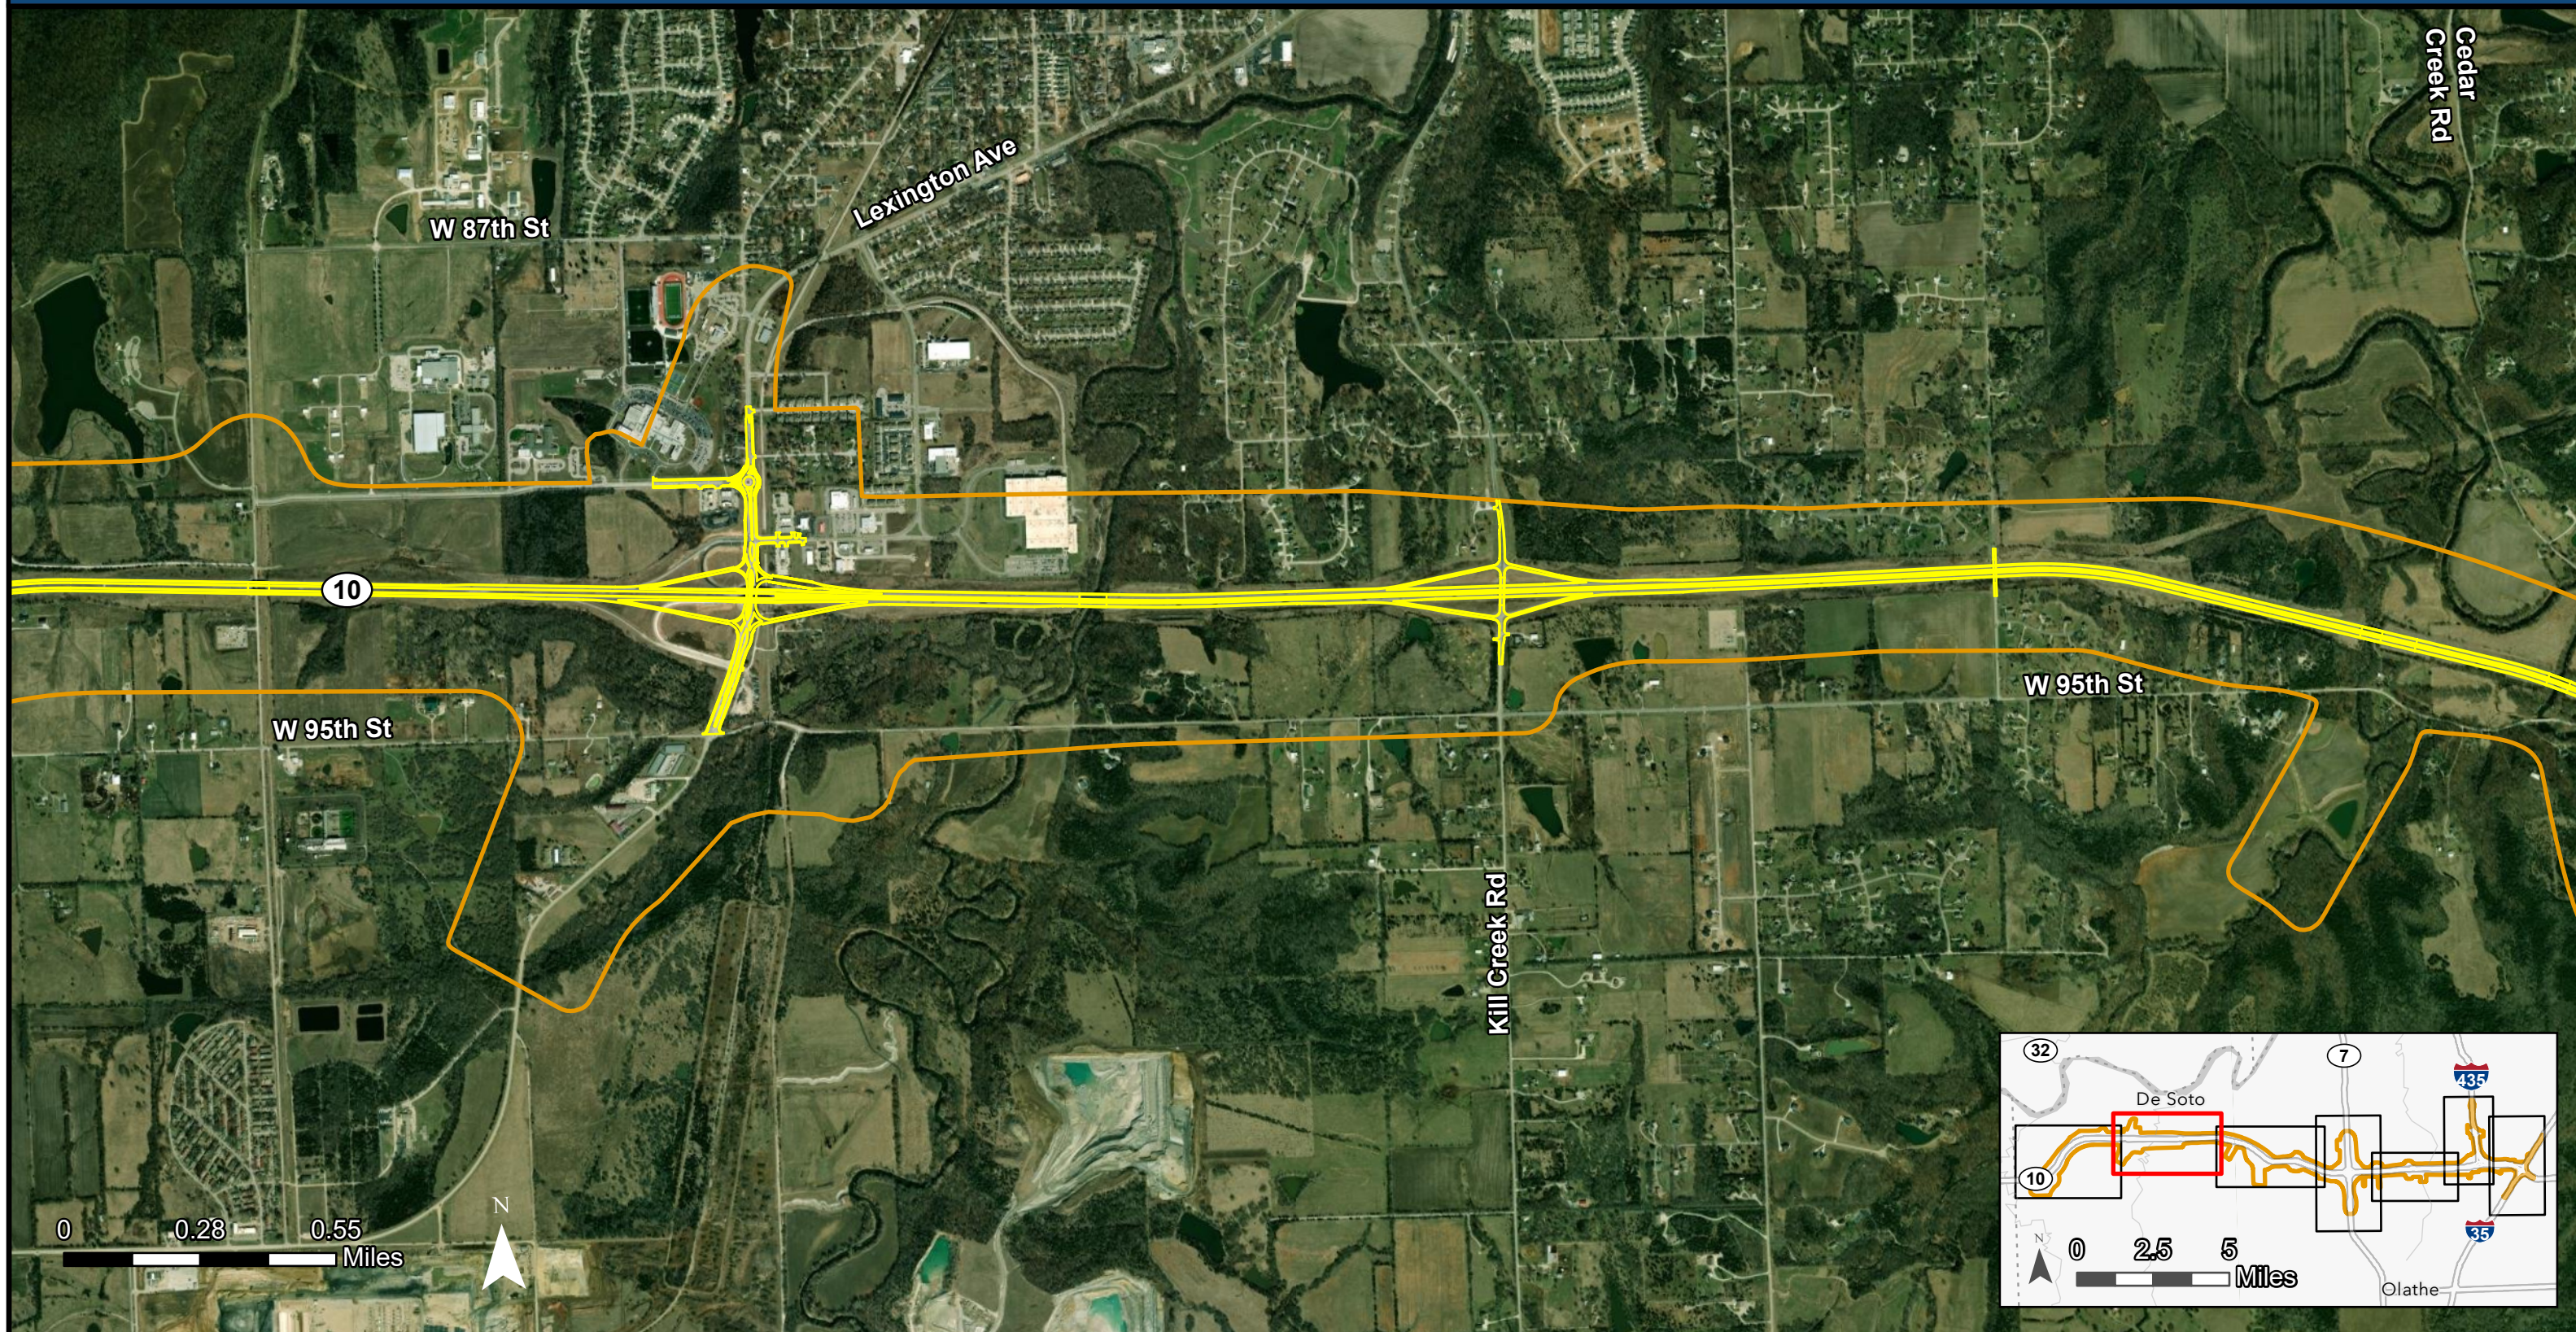

Legend

-  Study Area
-  Proposed Alignment

K-10 Capacity Improvements
KDOT # 10-46 KA-6549-01

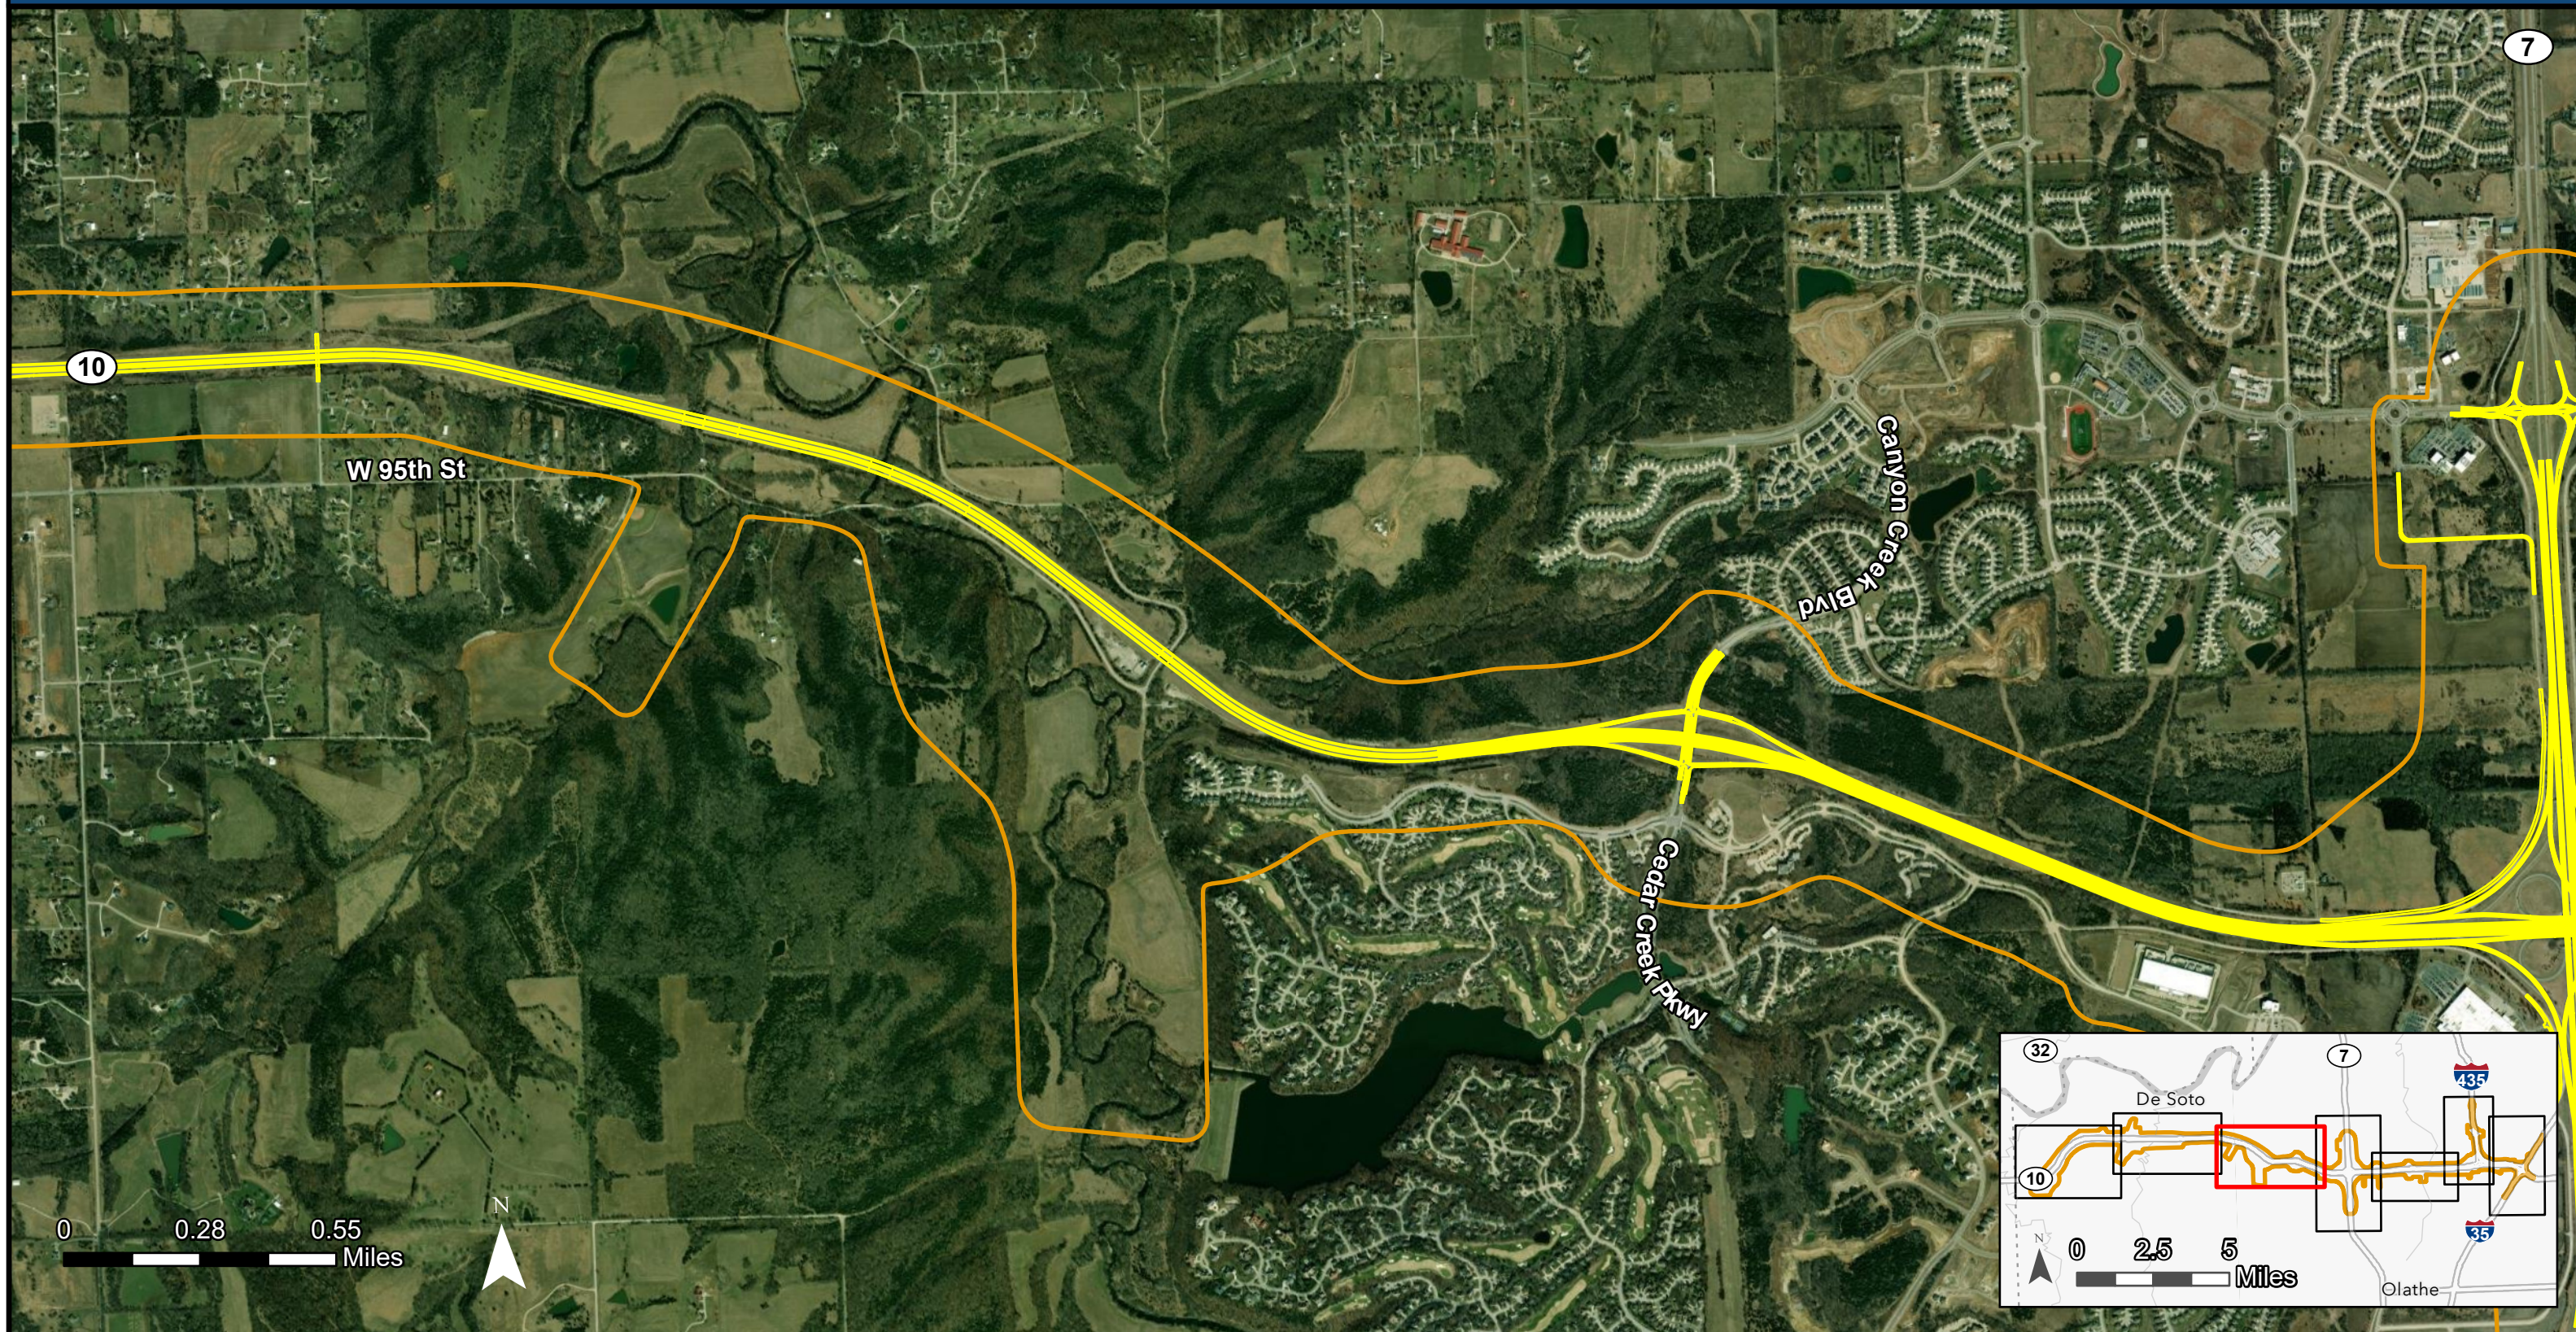






Legend

- Study Area
- Proposed Alignment

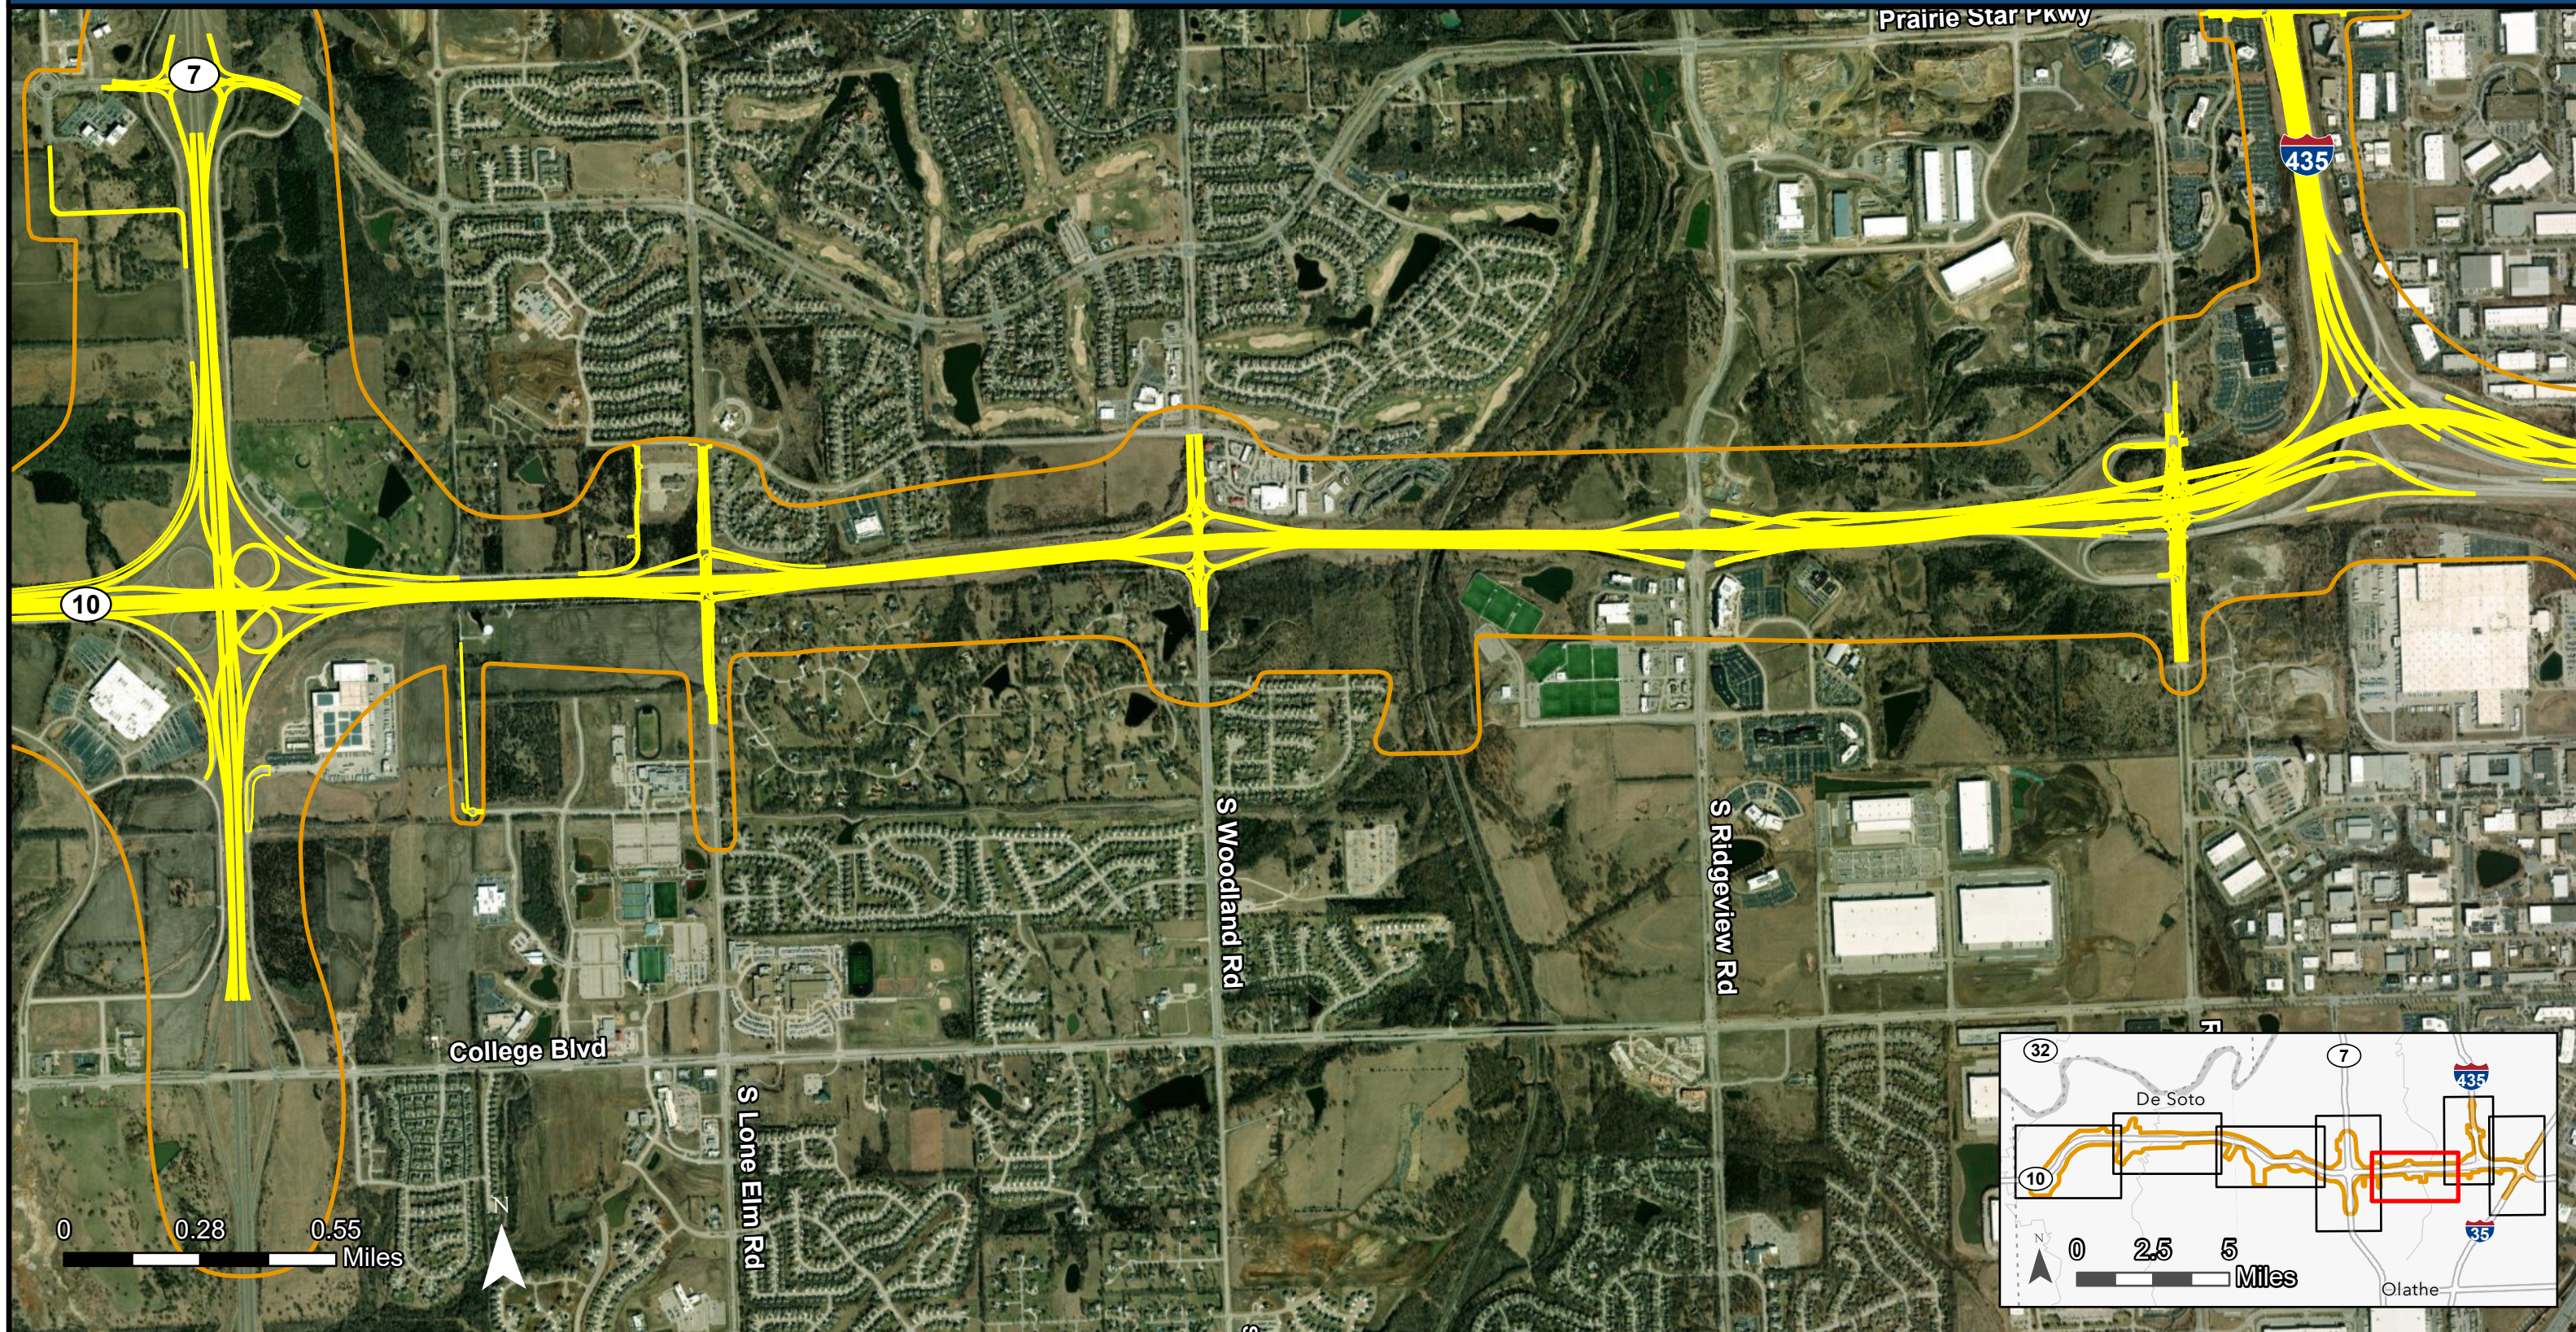K-10 Capacity Improvements
KDOT # 10-46 KA-6549-01



Legend


-  Study Area
-  Proposed Alignment

K-10 Capacity Improvements
KDOT # 10-46 KA-6549-01





K-10 Capacity Improvements
KDOT # 10-46 KA-6549-01

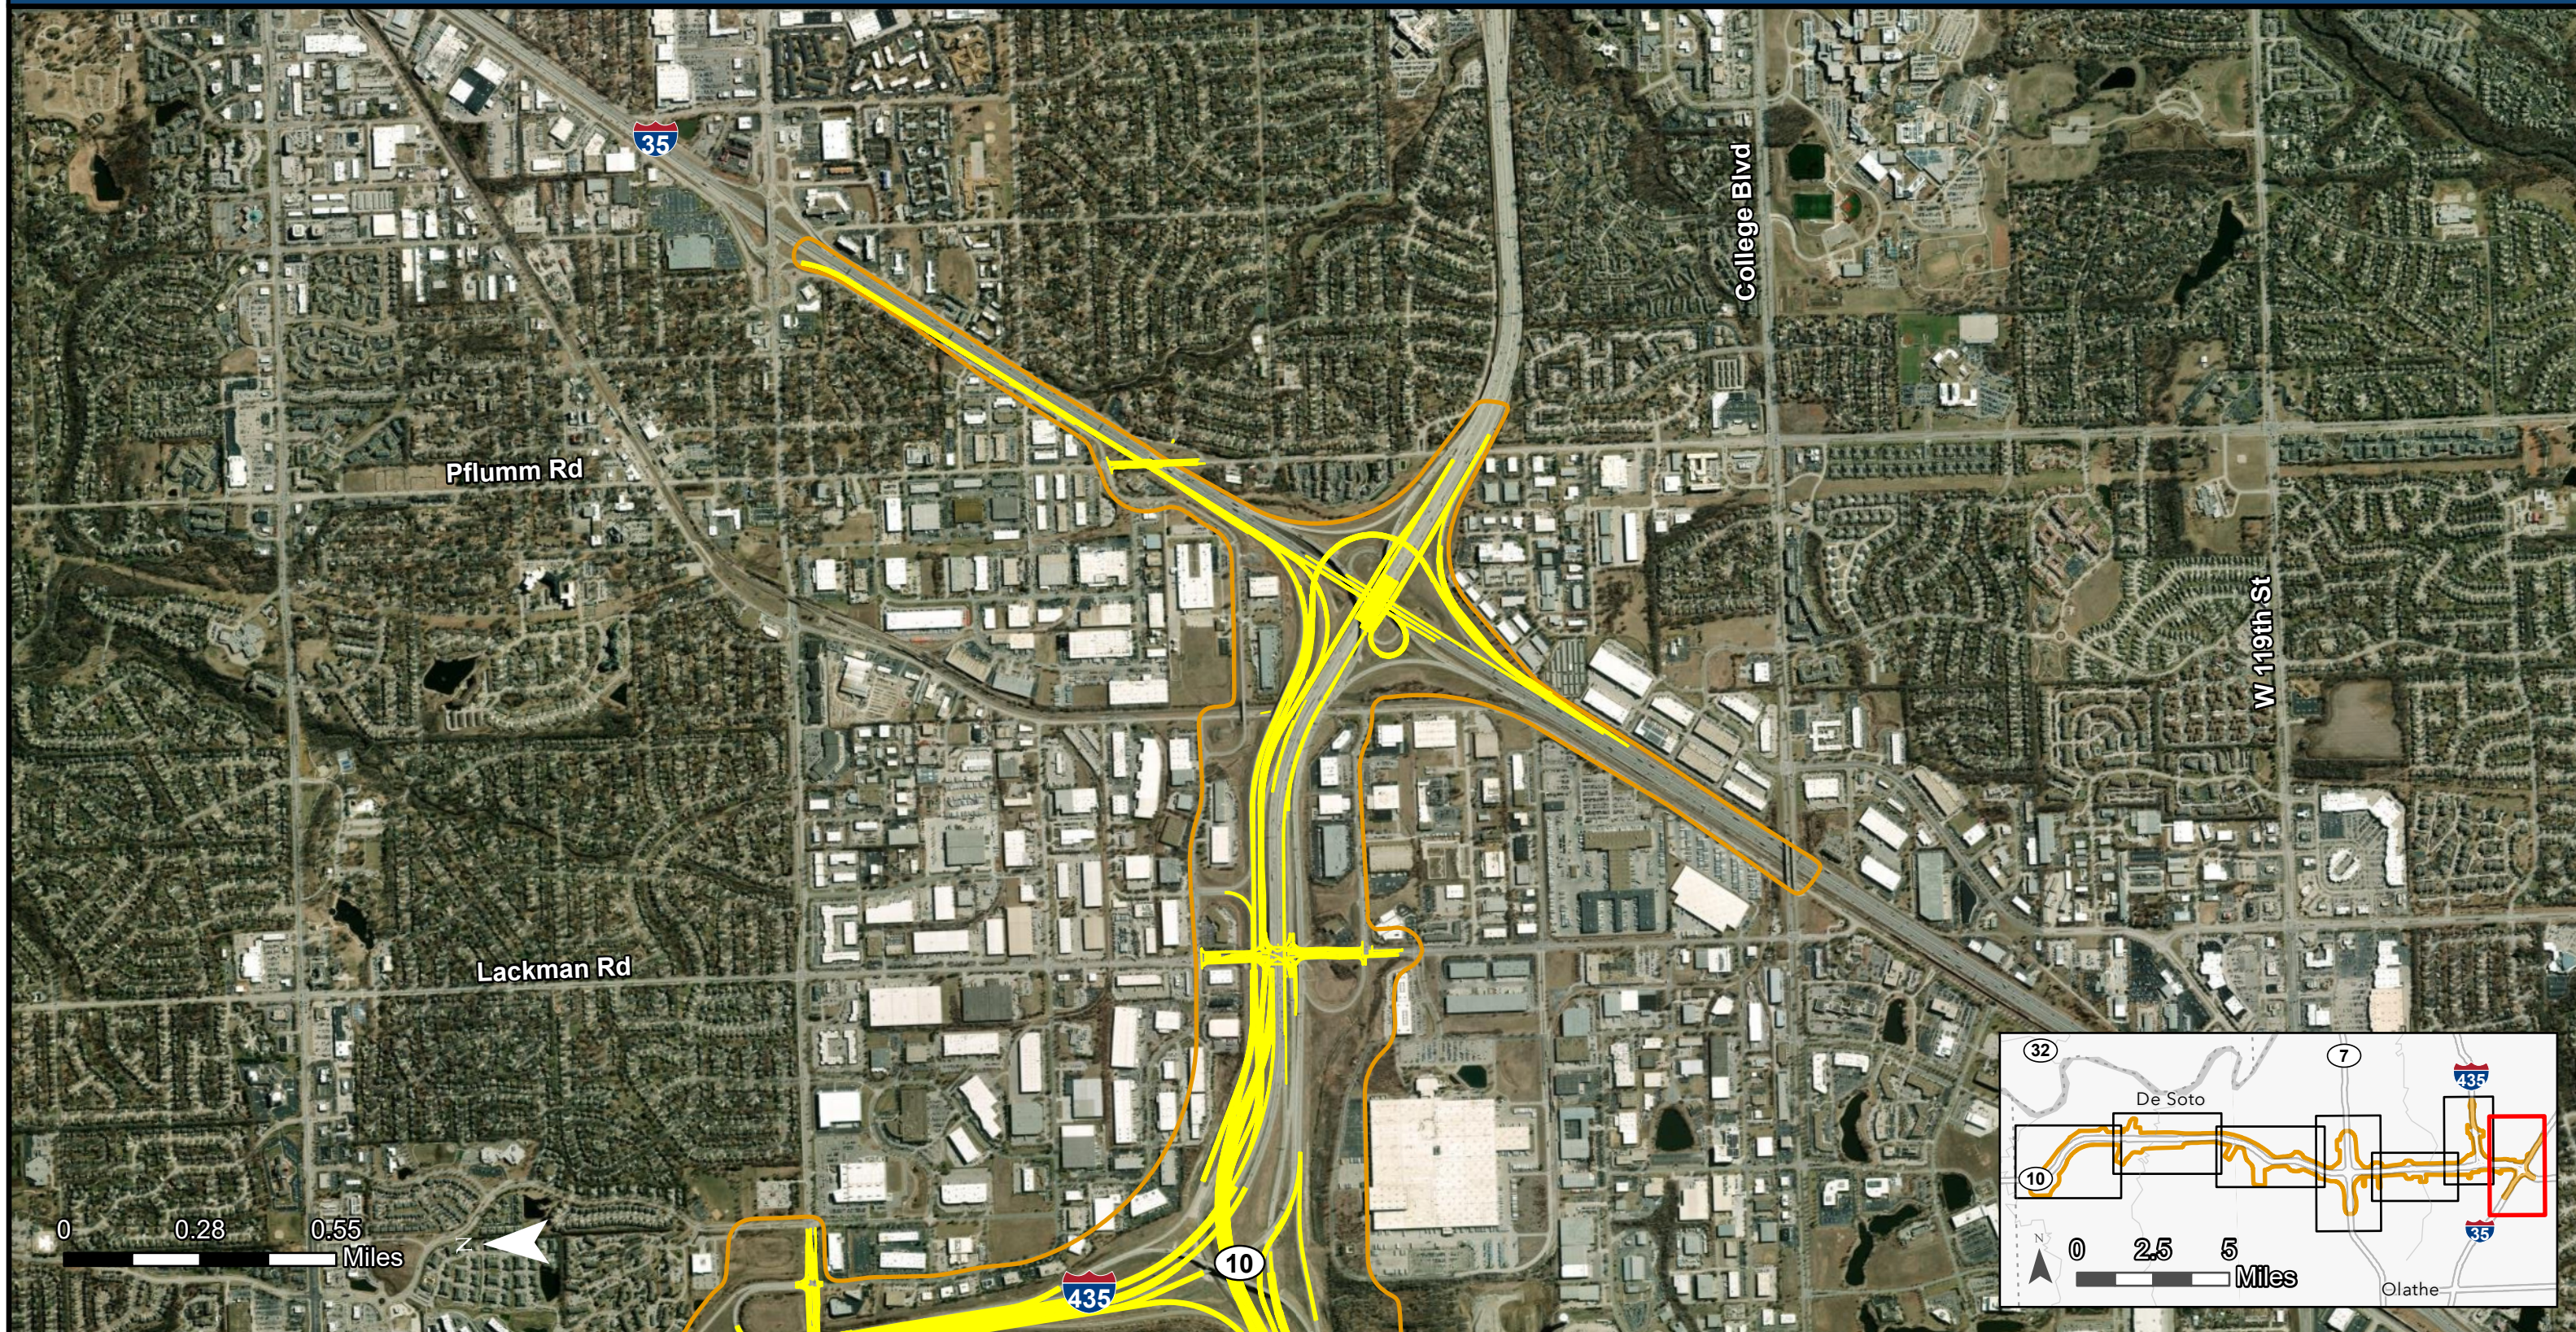Legend
Study Area
Proposed Alignment



Legend

-  Study Area
-  Proposed Alignment

K-10 Capacity Improvements
KDOT # 10-46 KA-6549-01